





② SOUTH ELEVATION
SCALE: 3/32" = 1'-0"



① EAST ELEVATION
SCALE: 3/32" = 1'-0"

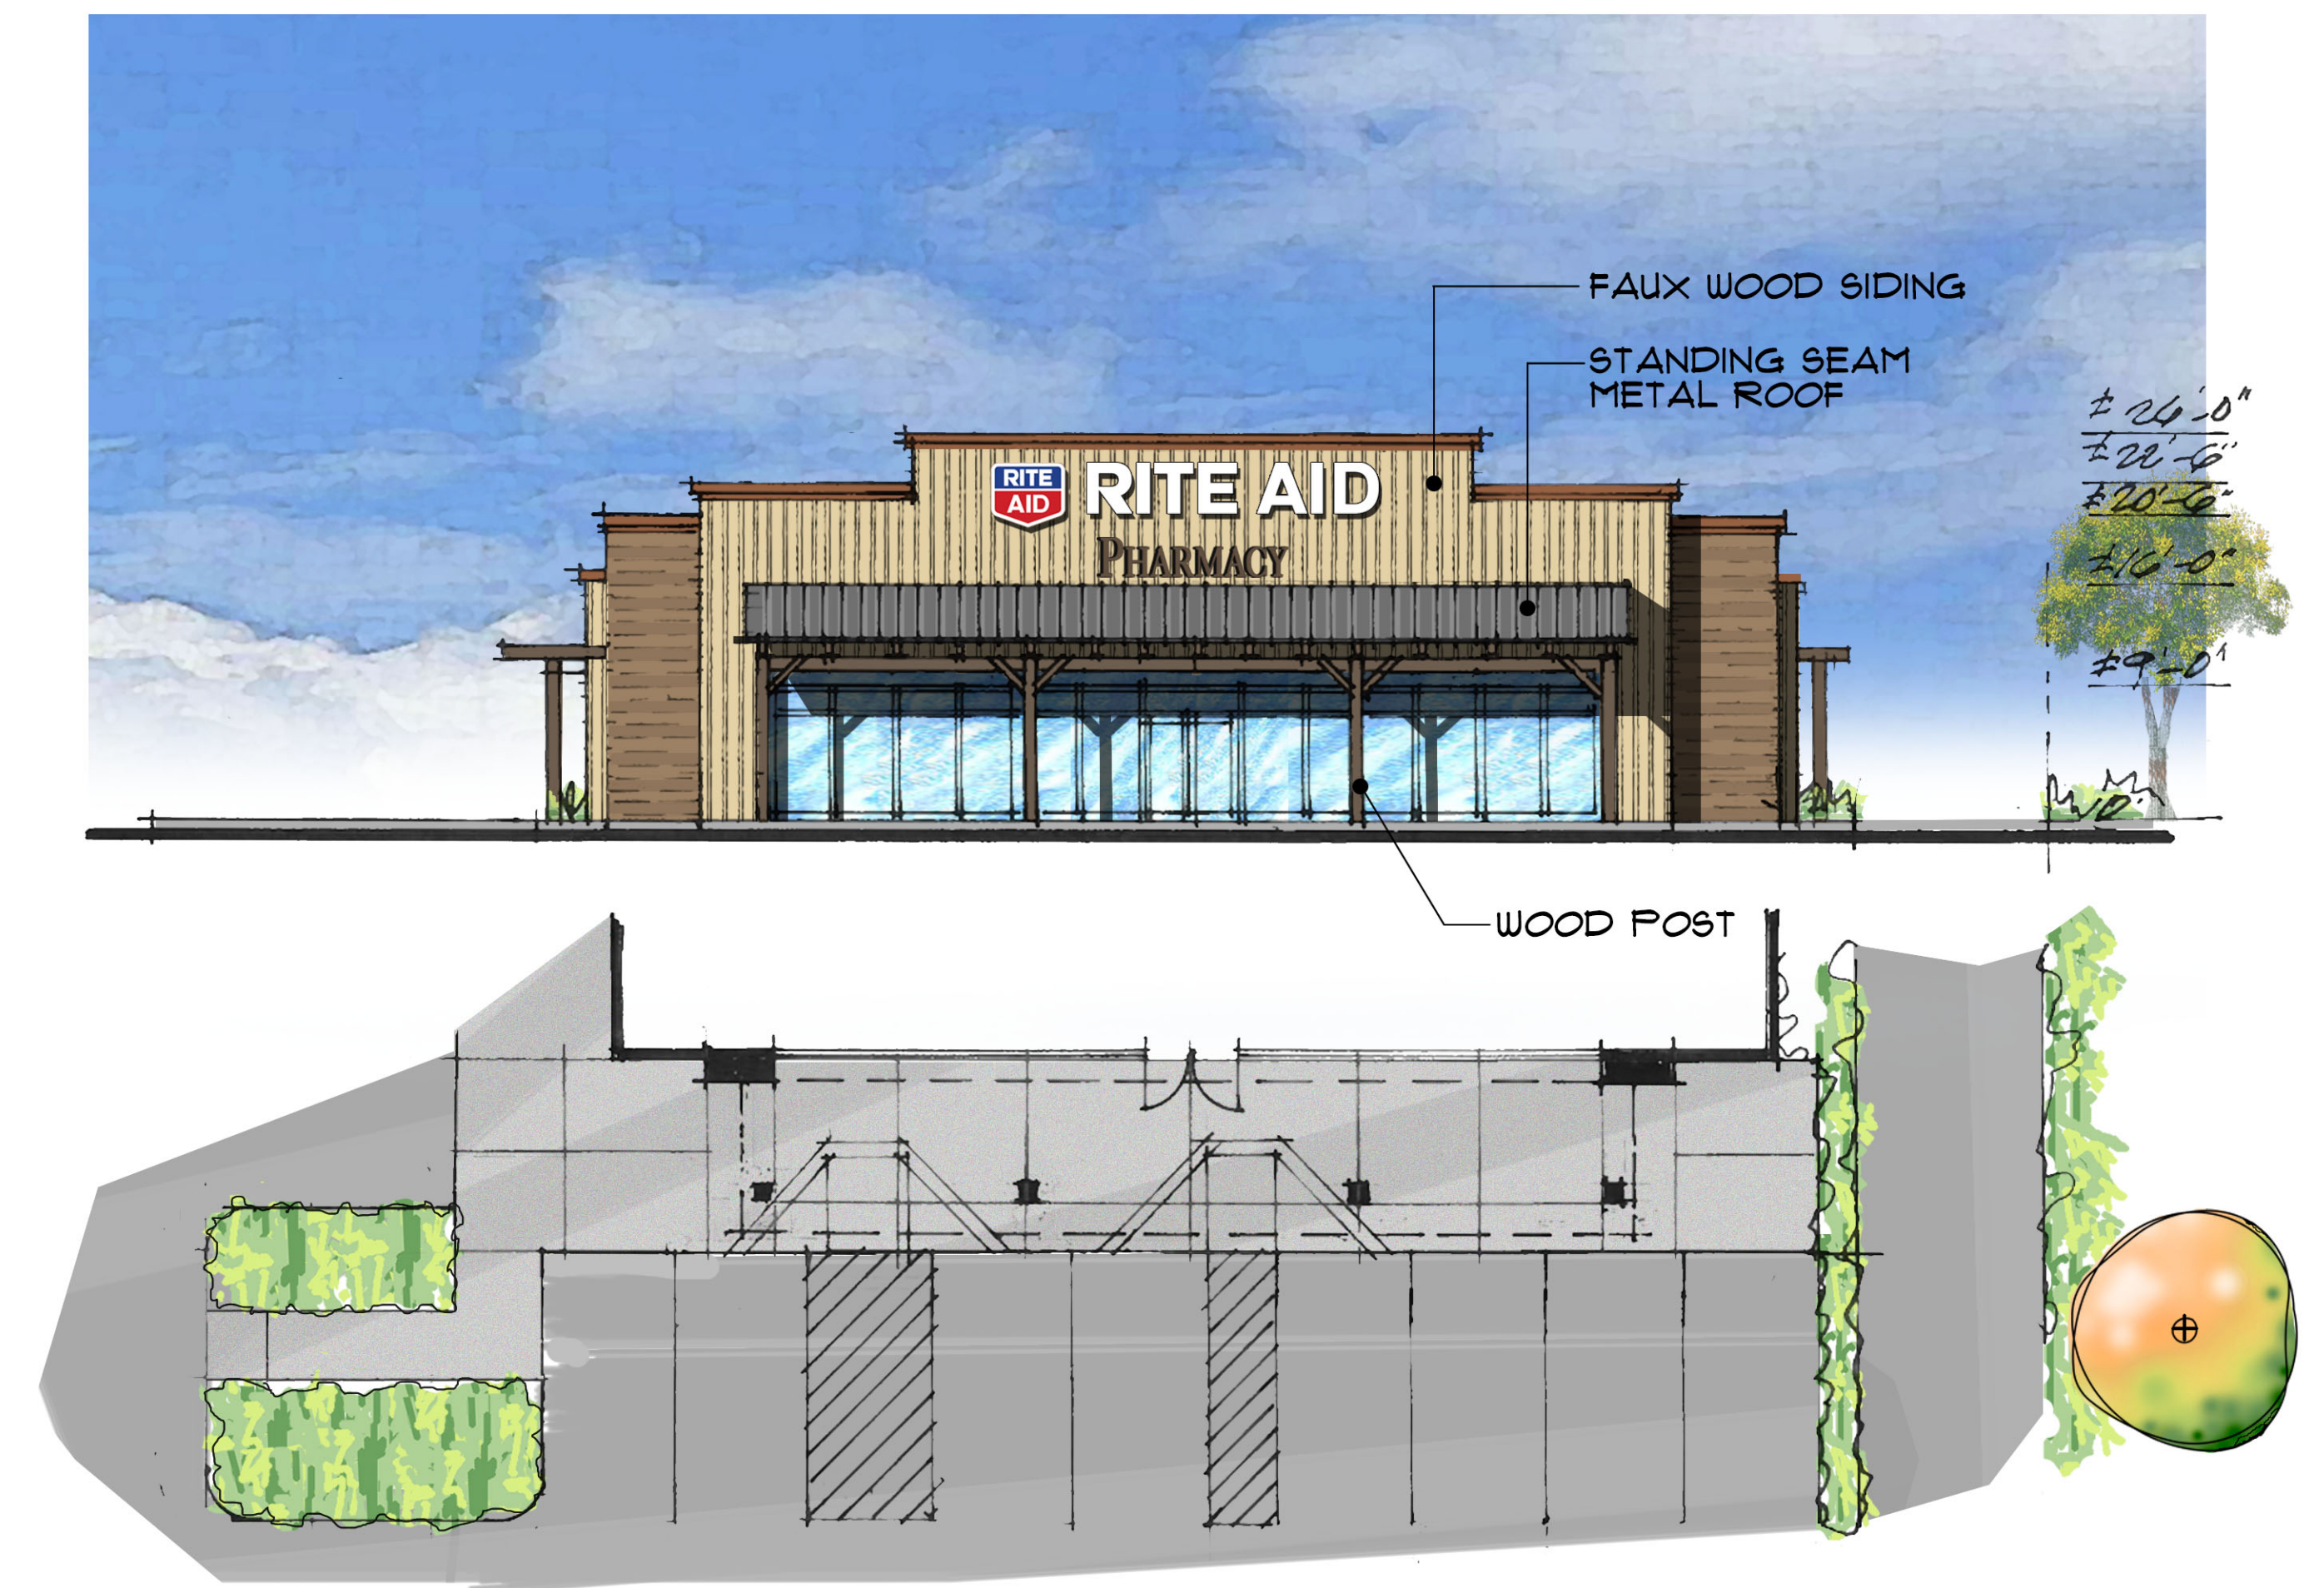

④ NORTH ELEVATION
SCALE: 3/32" = 1'-0"

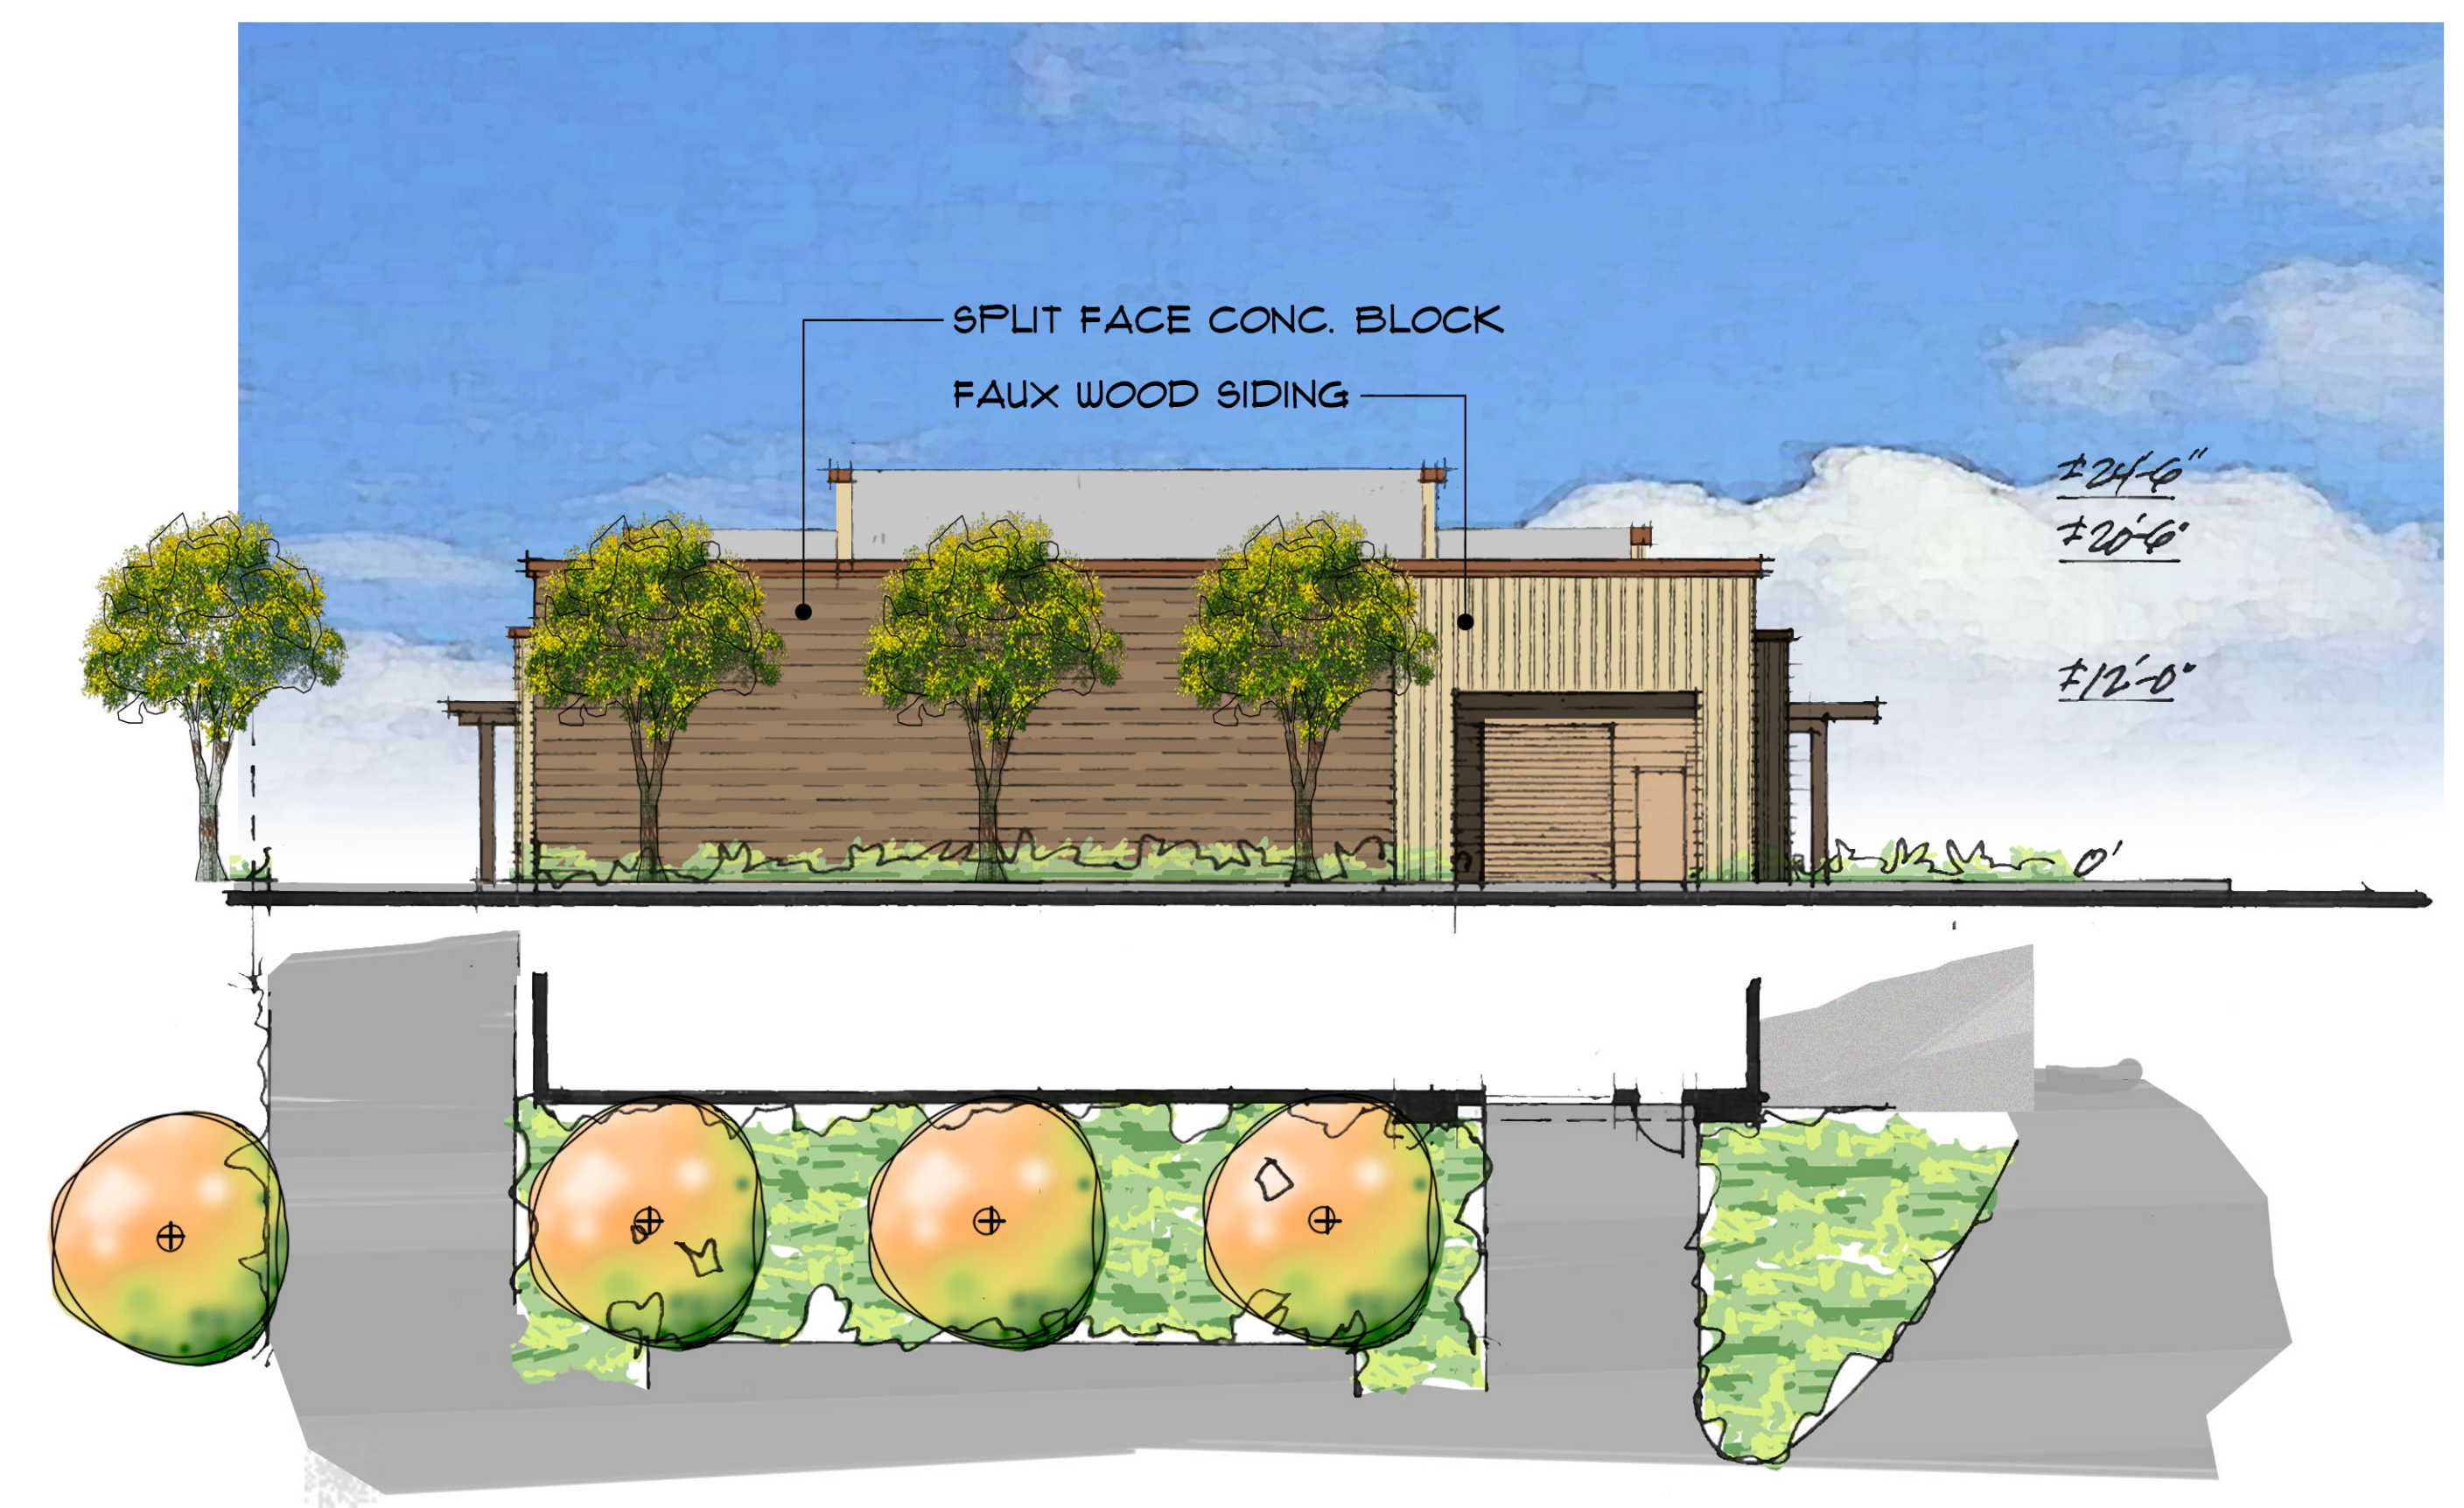

③ WEST ELEVATION
SCALE: 3/32" = 1'-0"

PRELIMINARY ELEVATIONS SUBJECT TO CHANGE

NWC OF CROWN VALLEY RD. & ANTELOPE WOODS RD.
ACTON, CALIFORNIA
RDS Partners Inc.



**McKently
Malak
ARCHITECTS**
35 Hugus Alley Suite 200
Pasadena California 91103-3648
TEL 626 583 8348 FAX 626 583 8387

EXTERIOR ELEVATIONS
SCHEME - B

03.09.2015 14256TMA

EL-01