


ASSESSOR'S PARCEL NO: 3056004044

APPLICANT / DEVELOPER:


3056004058

HECATE GRID HUMIDOR STORAGE 1 LLC 621 W RANDOLPH STREET CHICAGO, IL 30661

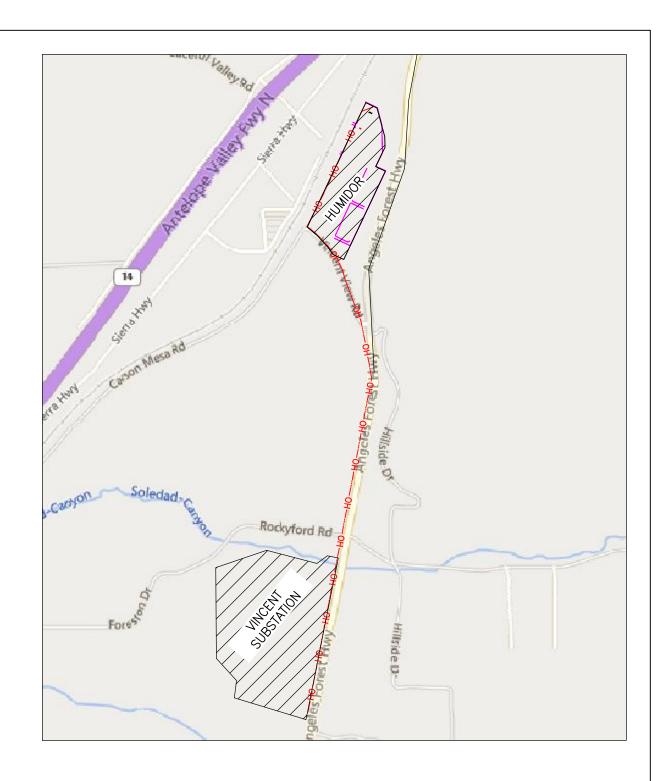


PROJECT AREA THIS PAGE: 638,374 SQFT, 14.65 ACRES LEGEND

POWIN CENTIPEDE LINEUP WITH INVERTER AND 34.5KV GSU QTY THIS PAGE: 131

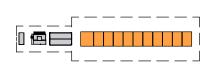

POWIN CENTIPEDE AUXILIARY QTY THIS PAGE: 3

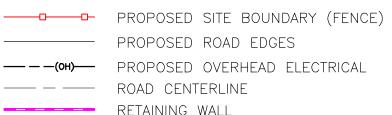


--- PROPOSED ROAD EDGES

---- RETAINING WALL

26'-4" SLIDING ACCESS GATE (QTY:5)

NOTES

- 1. EQUIPMENT DEPICTED IS PRELIMINARY ONLY.
- 2. BATTERY SYSTEM SIZED PER MANUFACTURER AUGMENTATION RECOMMENDATION OF 25% CELL ADDITION, ALLOWING FULL POWER OUTPUT AT END OF LIFE BASED ON A 20-YEAR LIFESPAN.
- 3. BATTERY SYSTEM SIZED UNDER FOLLOWING ASSUMPTIONS: 4 HOUR RUN TIME AT END OF LIFE.
- 4. RETAINING WALLS REQUIRED AS INDICATED ON DRAWING. EARTHWORK TO REMAIN UNDER 100,000 CY TOTAL.

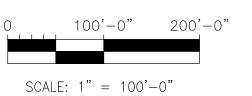

				L TITLE BLOCK ANI	D NOTES UPDATE	ODR	LAM	22.04.18
				K CAPACITY MAXI	IMIZATION	ODR	LAM	22.03.01
				J SUSBSTN MOVED	D N, GRADING, RET. BASIN ADD	ODR	LAM	22.02.25
				I SUBSTATION MO	OVED SOUTH	ODR	LAM	21.12.29
				H CENTIPEDE WITH	I AUXILIARY	ODR	LAM	21.12.29
				G CREATED RETAIN	VING WALL LAYOUT	ODR	LAM	21.12.13
				F ADDED UNOCC	CUPIED SPACE	ODR	LAM	21.09.28
				E EXPANDED PRO	PERTY LINE	ODR	WAZ	21.09.24
				D KMZ- PROPERTY	LINE ADJUSTMENT	ODR	CAL	21.06.07
				C PRE-FEASIBILITY	ASSESSMENT	ODR	WAZ	21.05.14
				B PRE-FEASIBILITY	ASSESSMENT	ODR	CAL	21.02.17
				A PRE-FEASIBILITY	ASSESSMENT	ODR	CAL	21.02.11
Revision	Ву	Appd.	YY.MM.DD	Issued		Ву	Appd.	YY.MM.DD

Consultants

PROPOSED SITE LAYOUT

SCALE: 1"=100'-0"



9665 Granite Ridge Drive, Suite 220 San Diego, CA 92123, US www.stantec.com

The Contractor shall verify and be responsible for all dimensions. DO NOT scale the drawing - any errors or omissions shall be reported to Stantec without delay. The Copyrights to all designs and drawings are the property of Stantec. Reproduction or use for any purpose other than that authorized by Stantec is forbidden. Client/Project

HECATE GRID HUMIDOR STORAGE 1 LLC

HUMIDOR PROPOSED BESS AND SUBSTATION California, USA

BMW/VAD ODR WAZ 21.06.07
Dwn. Chkd. Dsgn. YY.MM.DD File Name: HUM_E200_REV-L_PERMIT

CONCEPTUAL - BESS & SUBSTATION LAYOUT

HUMIDOR

Project No. Scale 1''=100'-0'' 185805030 Drawing No. Sheet Revision

E200 1 of 1

ORIGINAL SHEET - ANSI D